


Autodesk® Revit®

www.autodesk.com/revit

ALL DIMENSIONS ARE IN
MILLIMETRES UNLESS OTHERWISE
SHOWN ON THE DRAWINGS

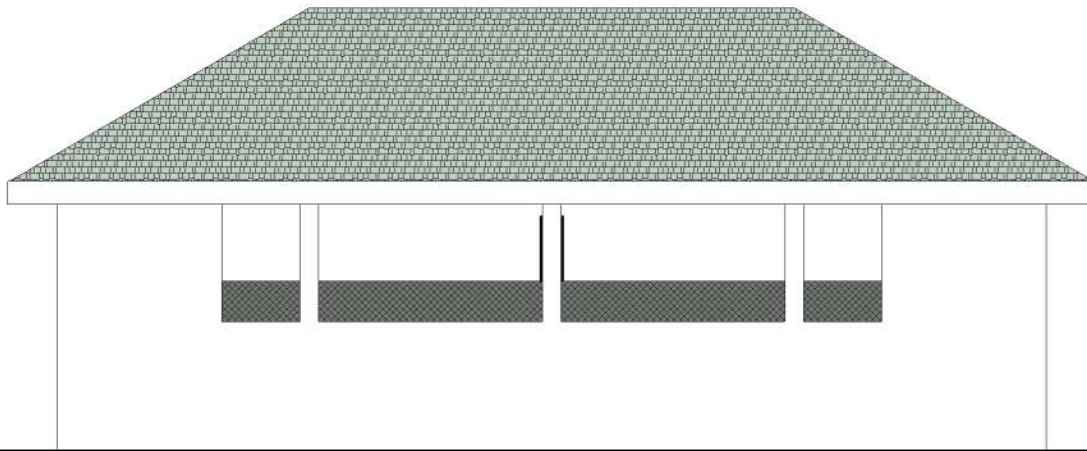

NORTH VIEW

No.	Description	Date

CLIENT
STREET CHILD OF
NIGERIA

LEARNING CENTER

Project number	Project Number
Date	Issue Date
Drawn by	ENGER, YETTY S.
Checked by	ENGER, YETTY S.

A103

Scale 1 : 40