


Autodesk® Revit®

www.autodesk.com/revit

ALL DIMENSIONS ARE IN MILLIMETRES UNLESS OTHERWISE SHOWN ON THE DRAWINGS

GALVANIZE IRON ROOFING SHEETS
50X150MM KING POST
50X150MM TIE BEAM
50X150MM RAFTERS
50X150MM STRUT
50X75MM PURLINES
50X50MM NOGGINGS

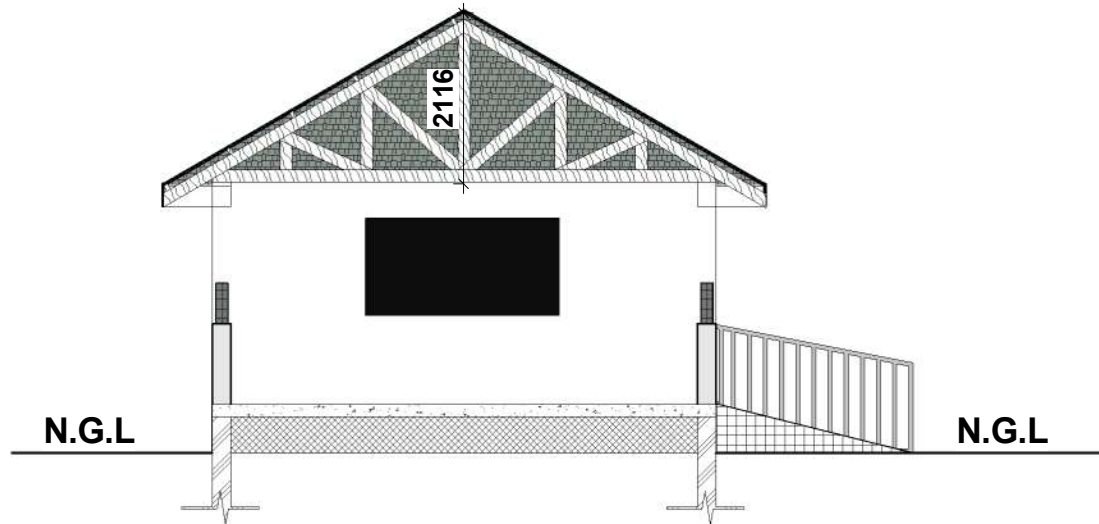

SECTION

No.	Description	Date

CLIENT
STREET CHILD OF
NIGERIA

LEARNING CENTER

Project number	Project Number
Date	Issue Date
Drawn by	ENGER. YETTY S.
Checked by	ENGER. YETTY S.

A106
Scale 1 : 40